

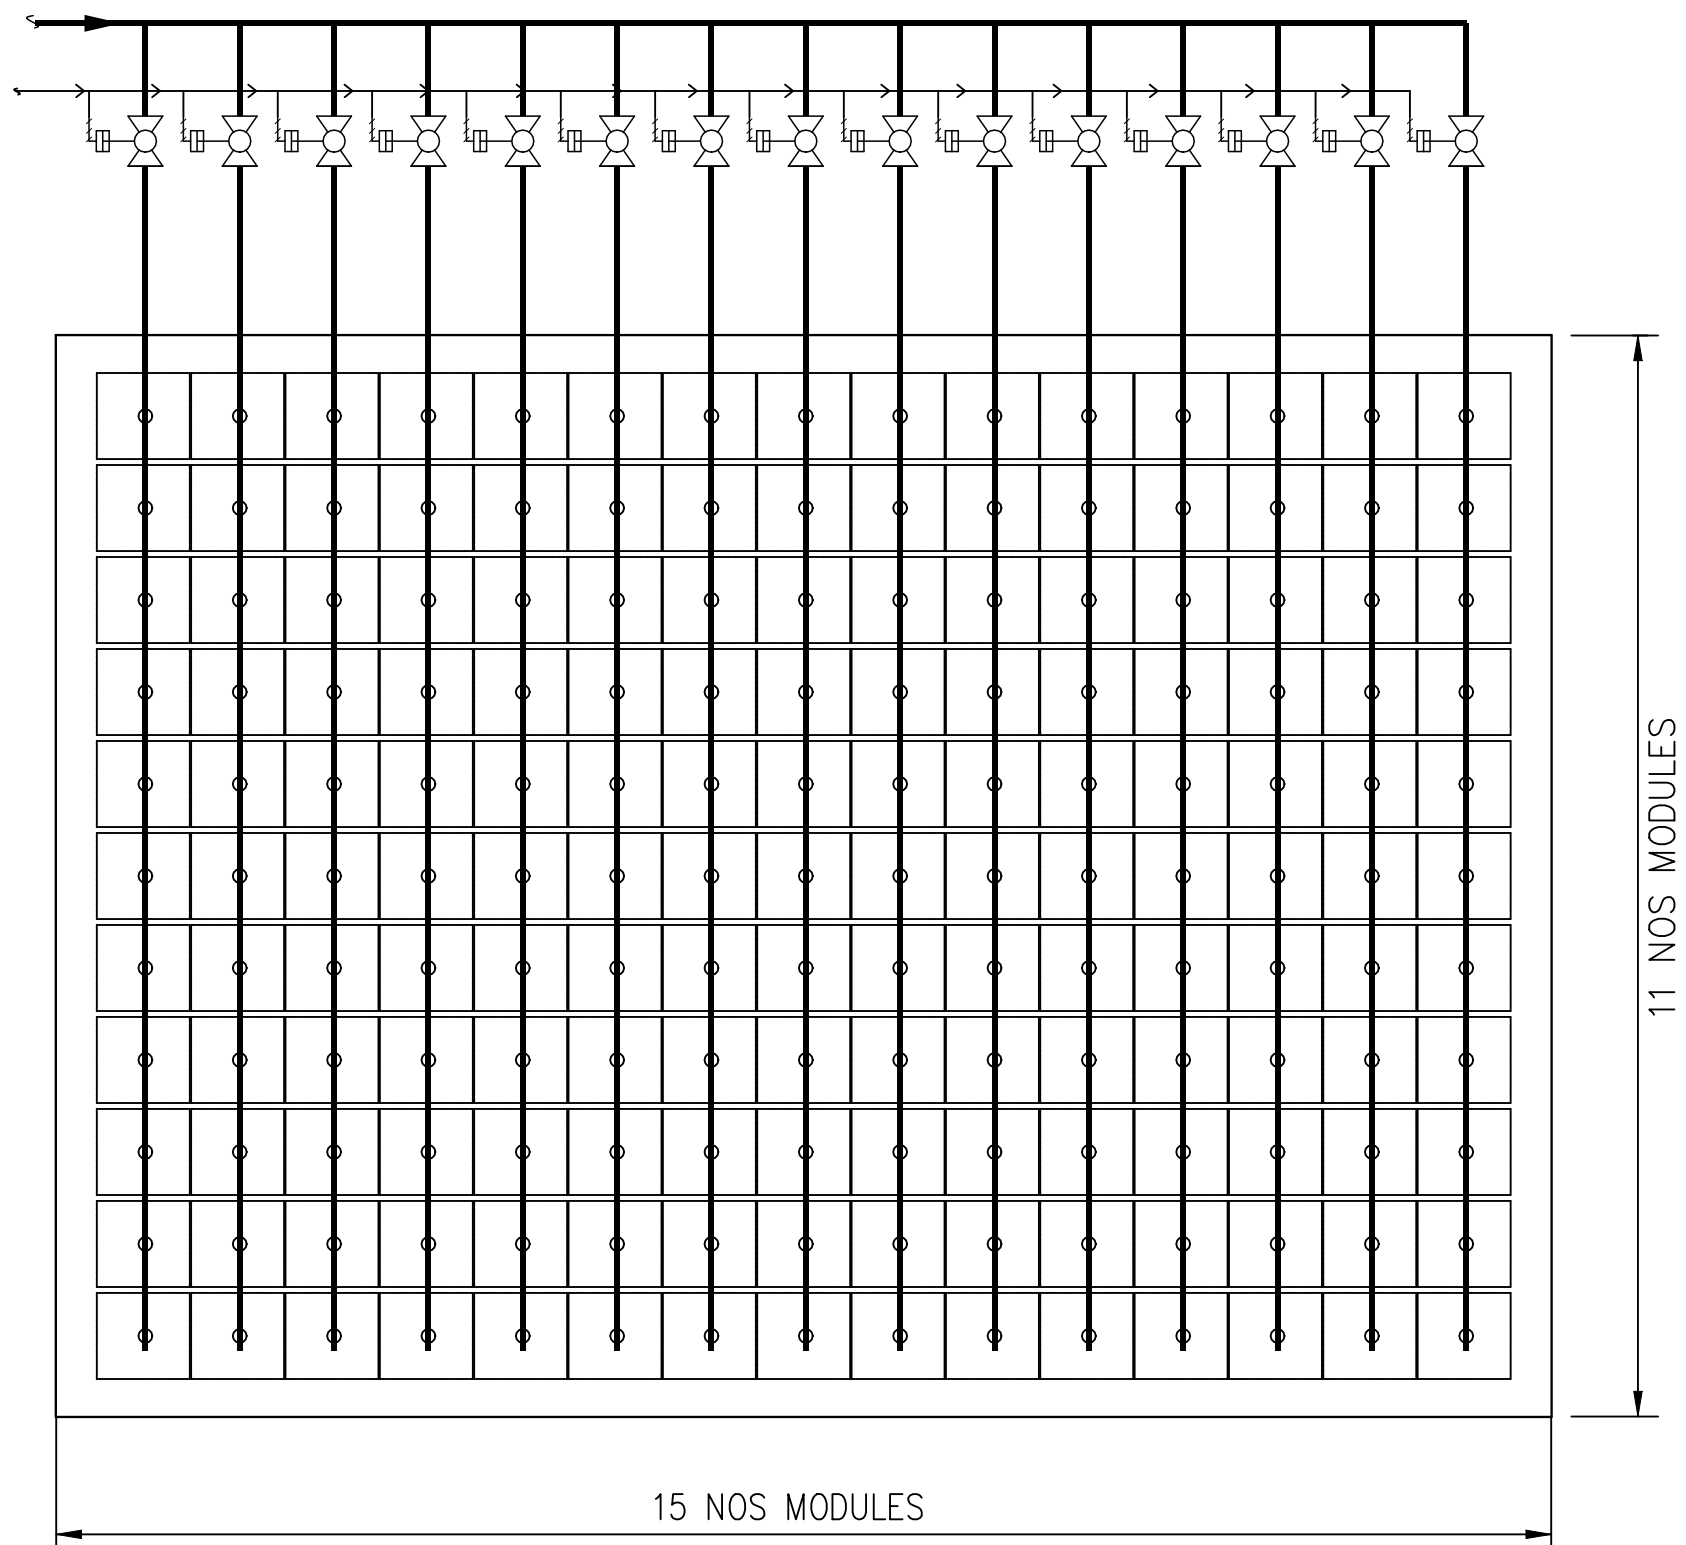



SCHEMATIC DRG. OF FLUE GAS TREATMENT REACTOR (FGTR)

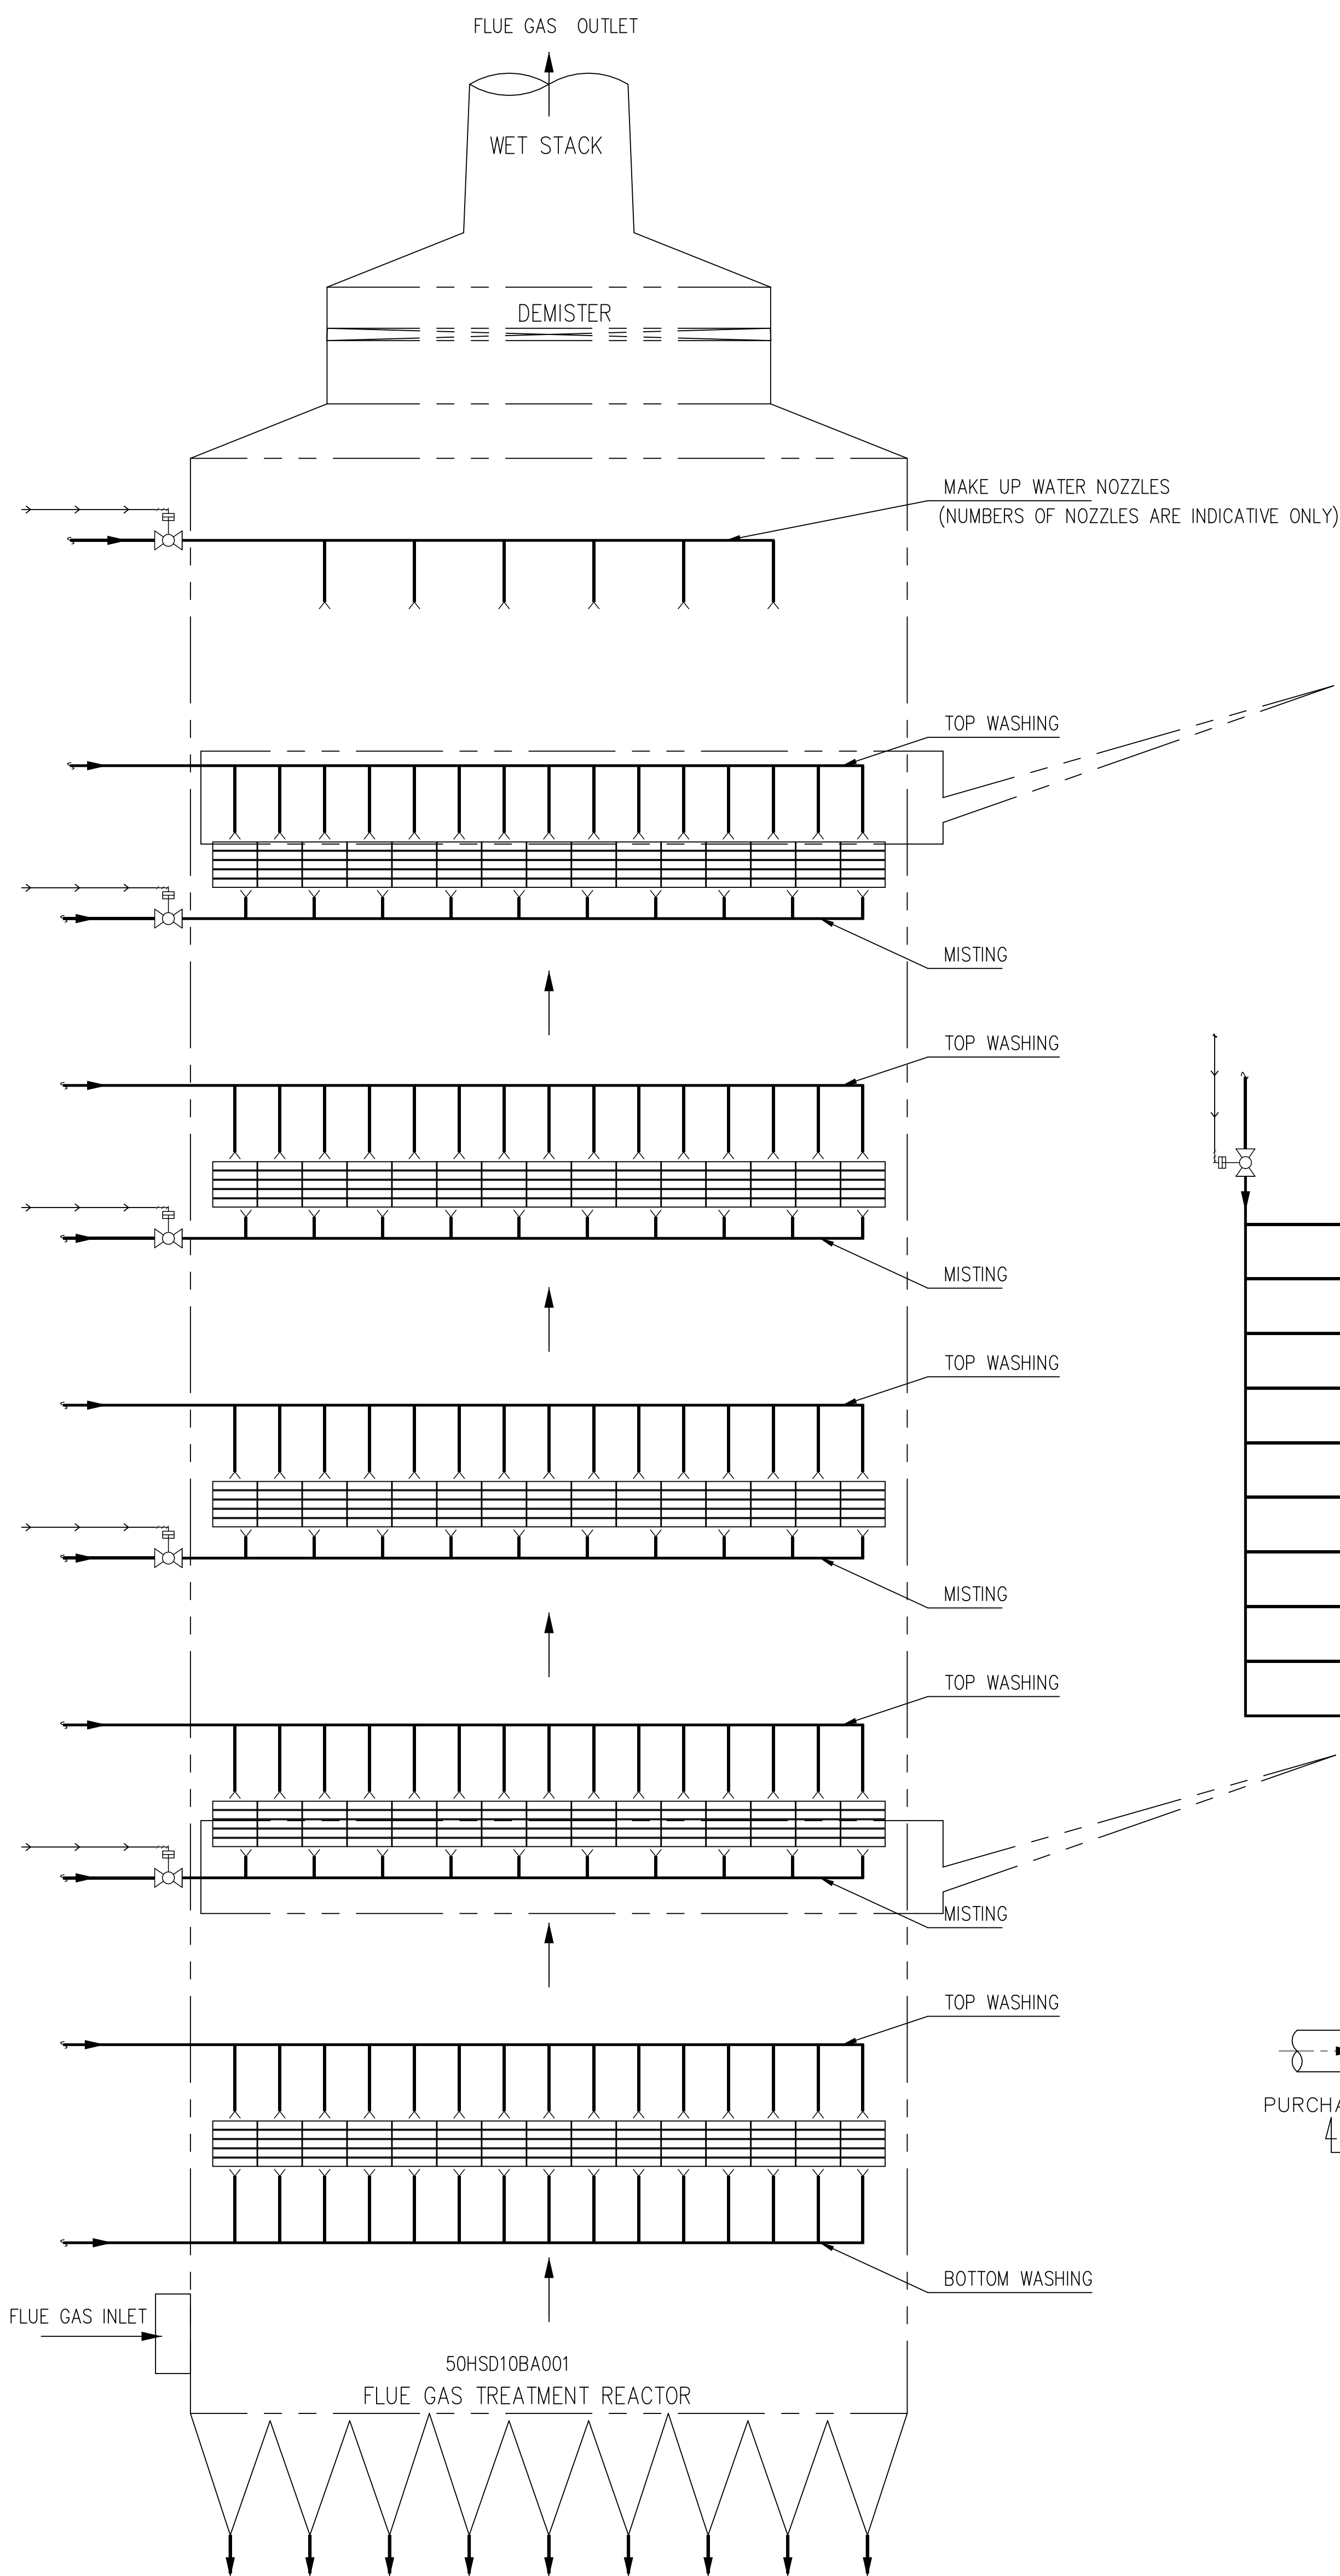


TYPICAL PLAN FOR ONE LAYER OF WASH NOZZLES
(ONE NOZZLE FOR EACH MODULE & 165 NOS OF WASH NOZZLES IN EACH LAYER)

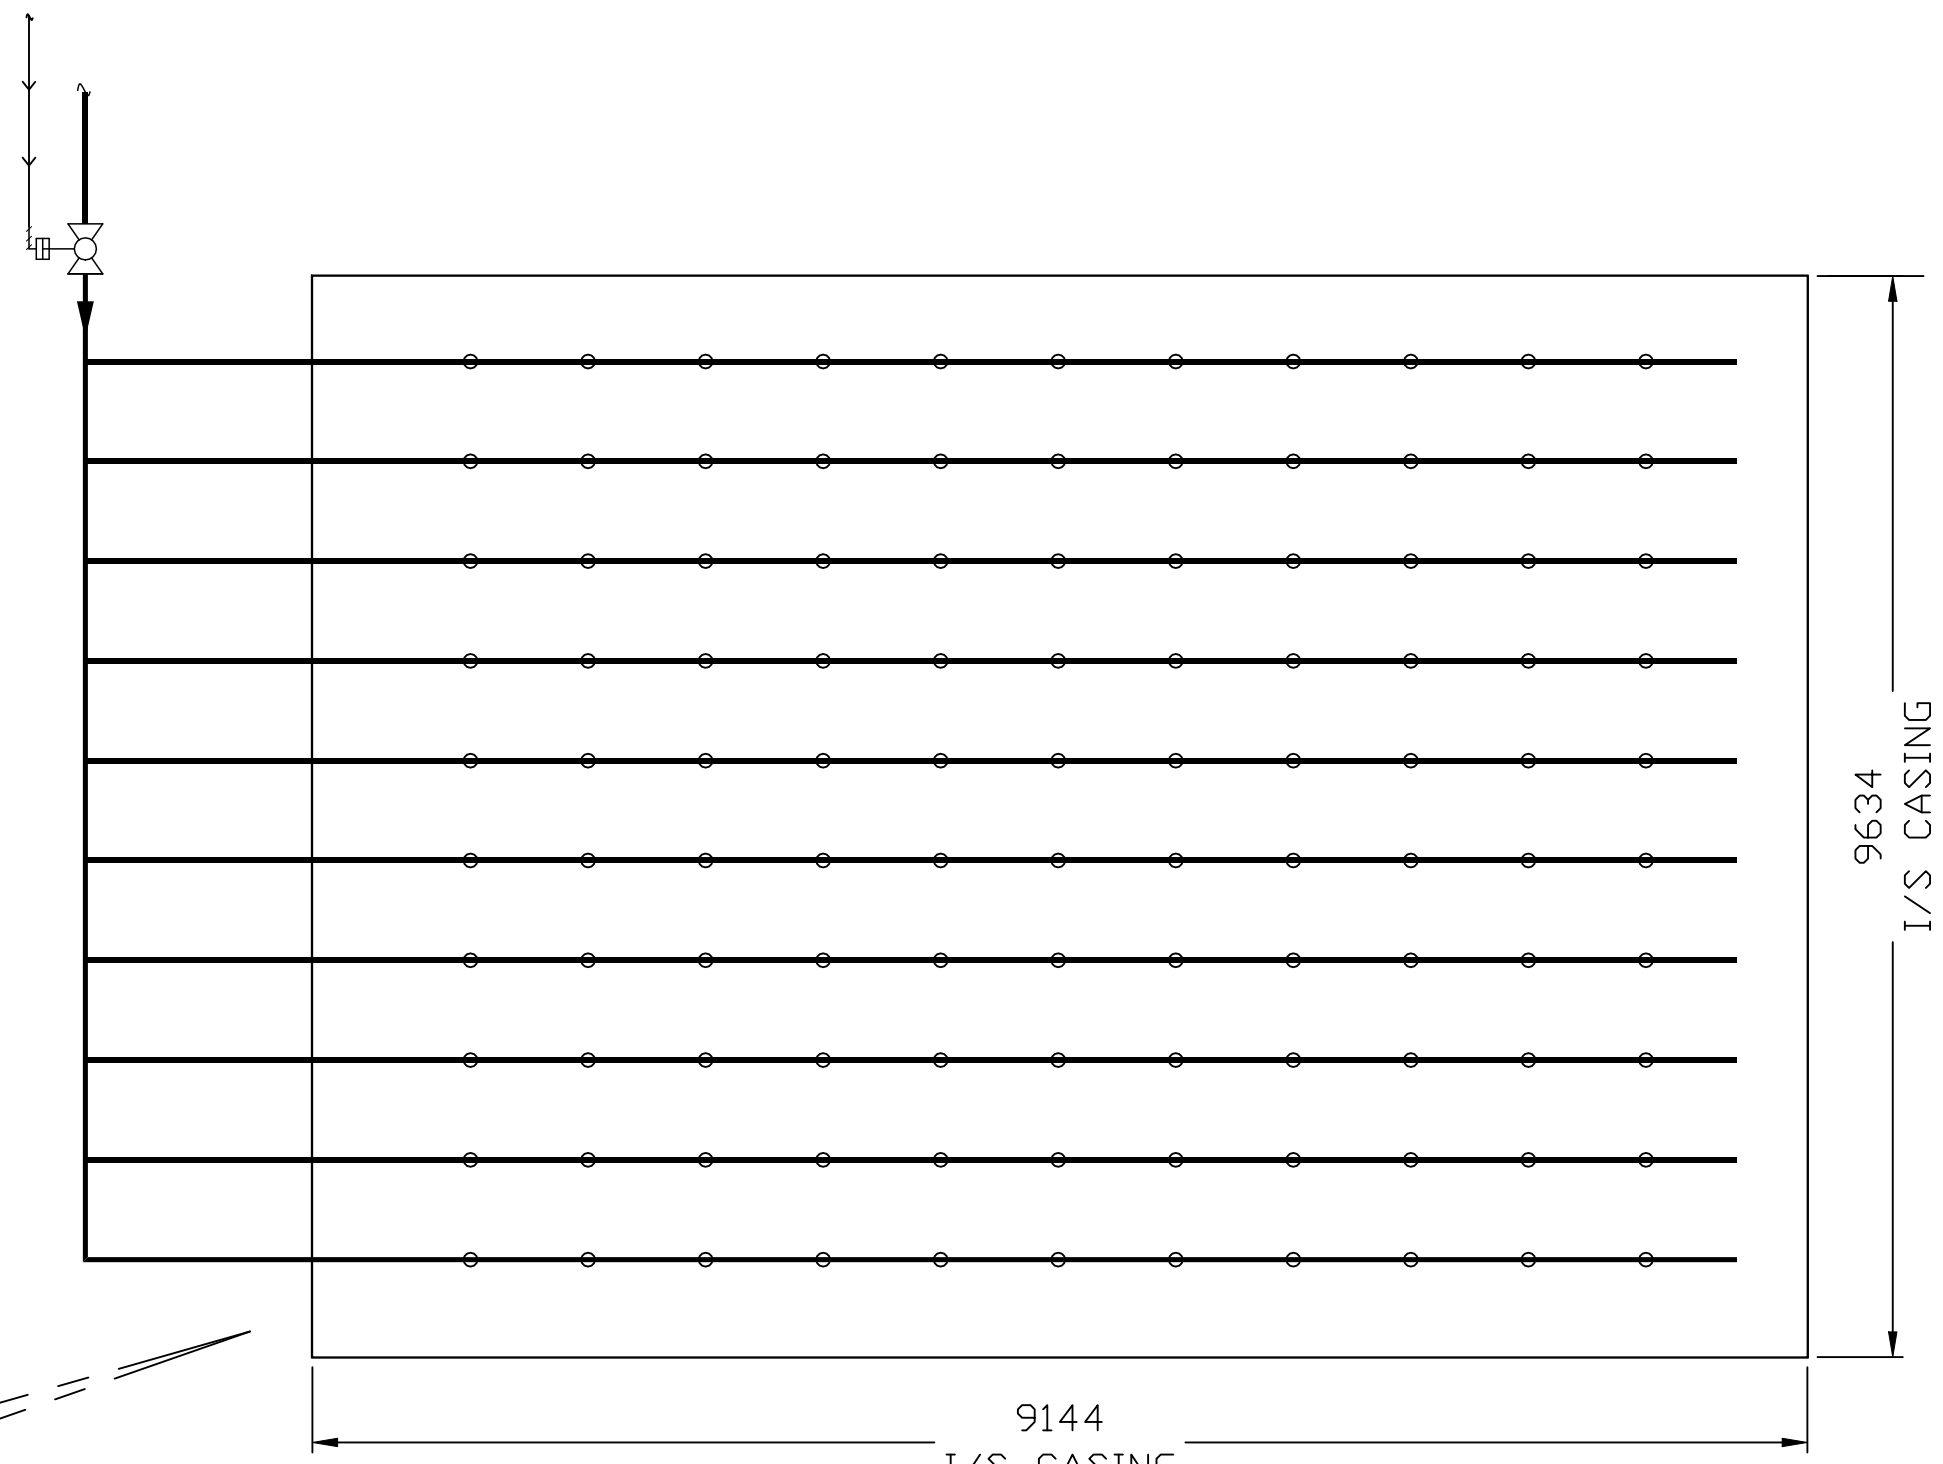

TYPICAL PLAN FOR ONE LAYER OF MISTING NOZZLES
(110 NOS OF MISTING NOZZLES IN EACH LAYER)

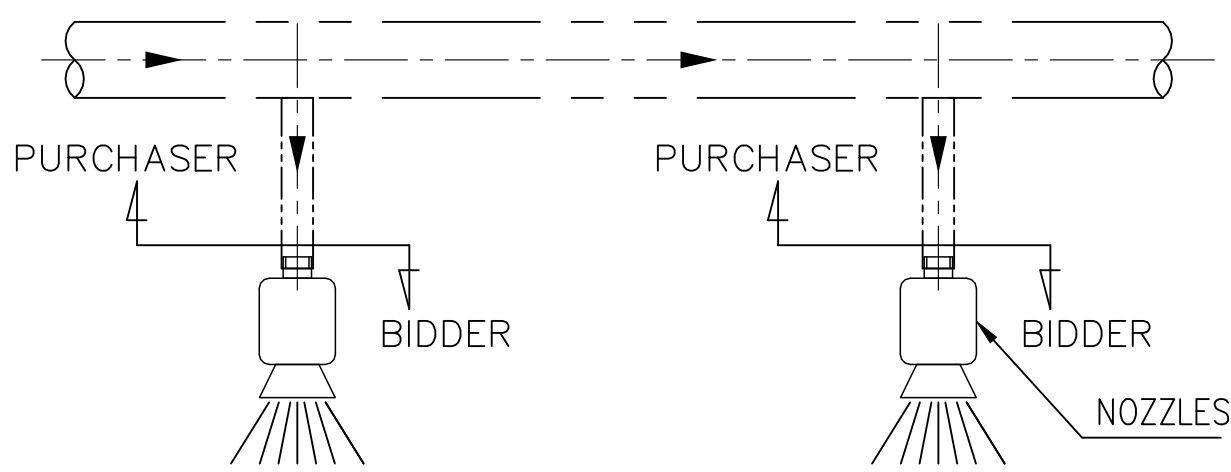

TYPICAL BATTERY LIMIT FOR NOZZLES

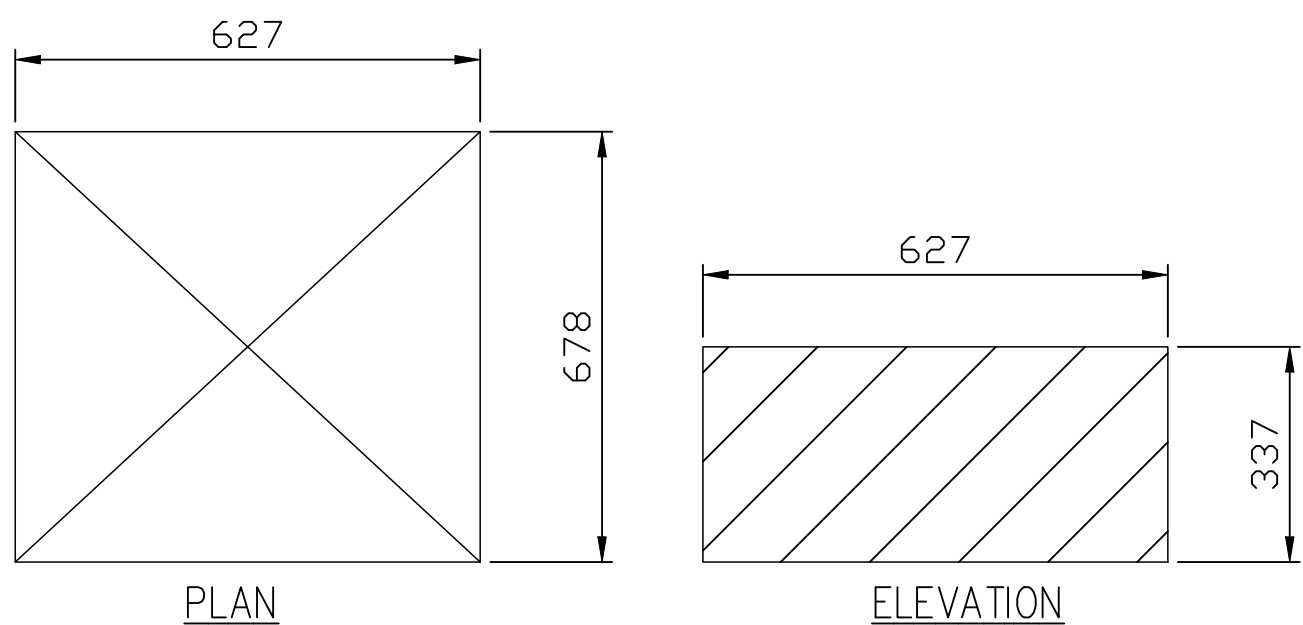

TYPICAL MODULE DIMENSIONS