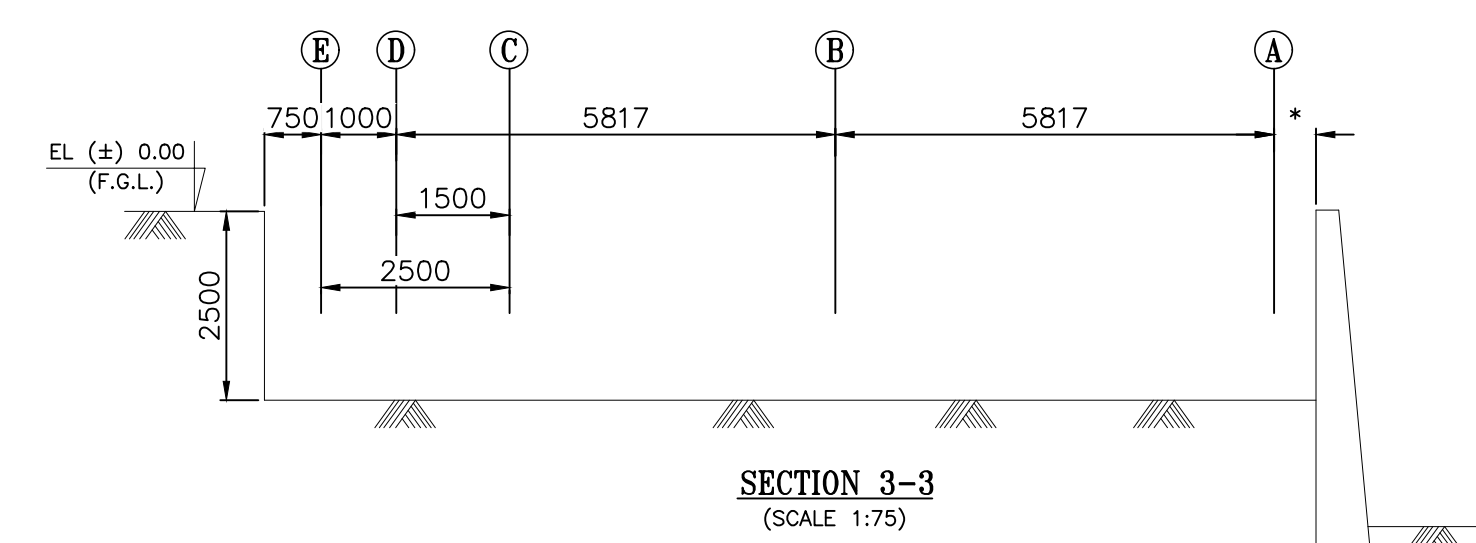


NOTES:-

1. ALL DIMENSIONS ARE IN M.M. AND LEVELS IN M.
2. EL $\pm$ 0.00 CORRESPONDS TO RL +276.0M.
3. THIS DRG. IS PREPARED BASED ON DRG. NO. S21001-EN01-05SHD-221027
4. DUE TO SPACE CONSTRAINT, MANUAL EXCAVATION IS TO BE CARRIED OUT AFTER SHORT BLASTING (IF REQUIRED).
5. FOR CO ORDINATE OR REFERENCE ORD REFER ABOVE NOTE NO. 3.
6. AS PER CURRENT AVAILABLE DATA THE MAXIMUM FOUNDING DEPTH CONSIDERED AS RL + 273.5M AND THIS EXCAVATION LAYOUT PREPARED ACCORDINGLY. HOWEVER SUITABLE MODIFICATION MAY BE REQUIRED AS PER ACTUAL CONDITIONS.
7. FOR TOPOGRAPHY OF SITE REFER DRG PREPARED BY M/S. GLOBAL SURVEYS.
8. SUITABLE DEWATERING ARRANGEMENT TO BE KEPT AS PER SITE REQUIREMENTS.

[illegible]